


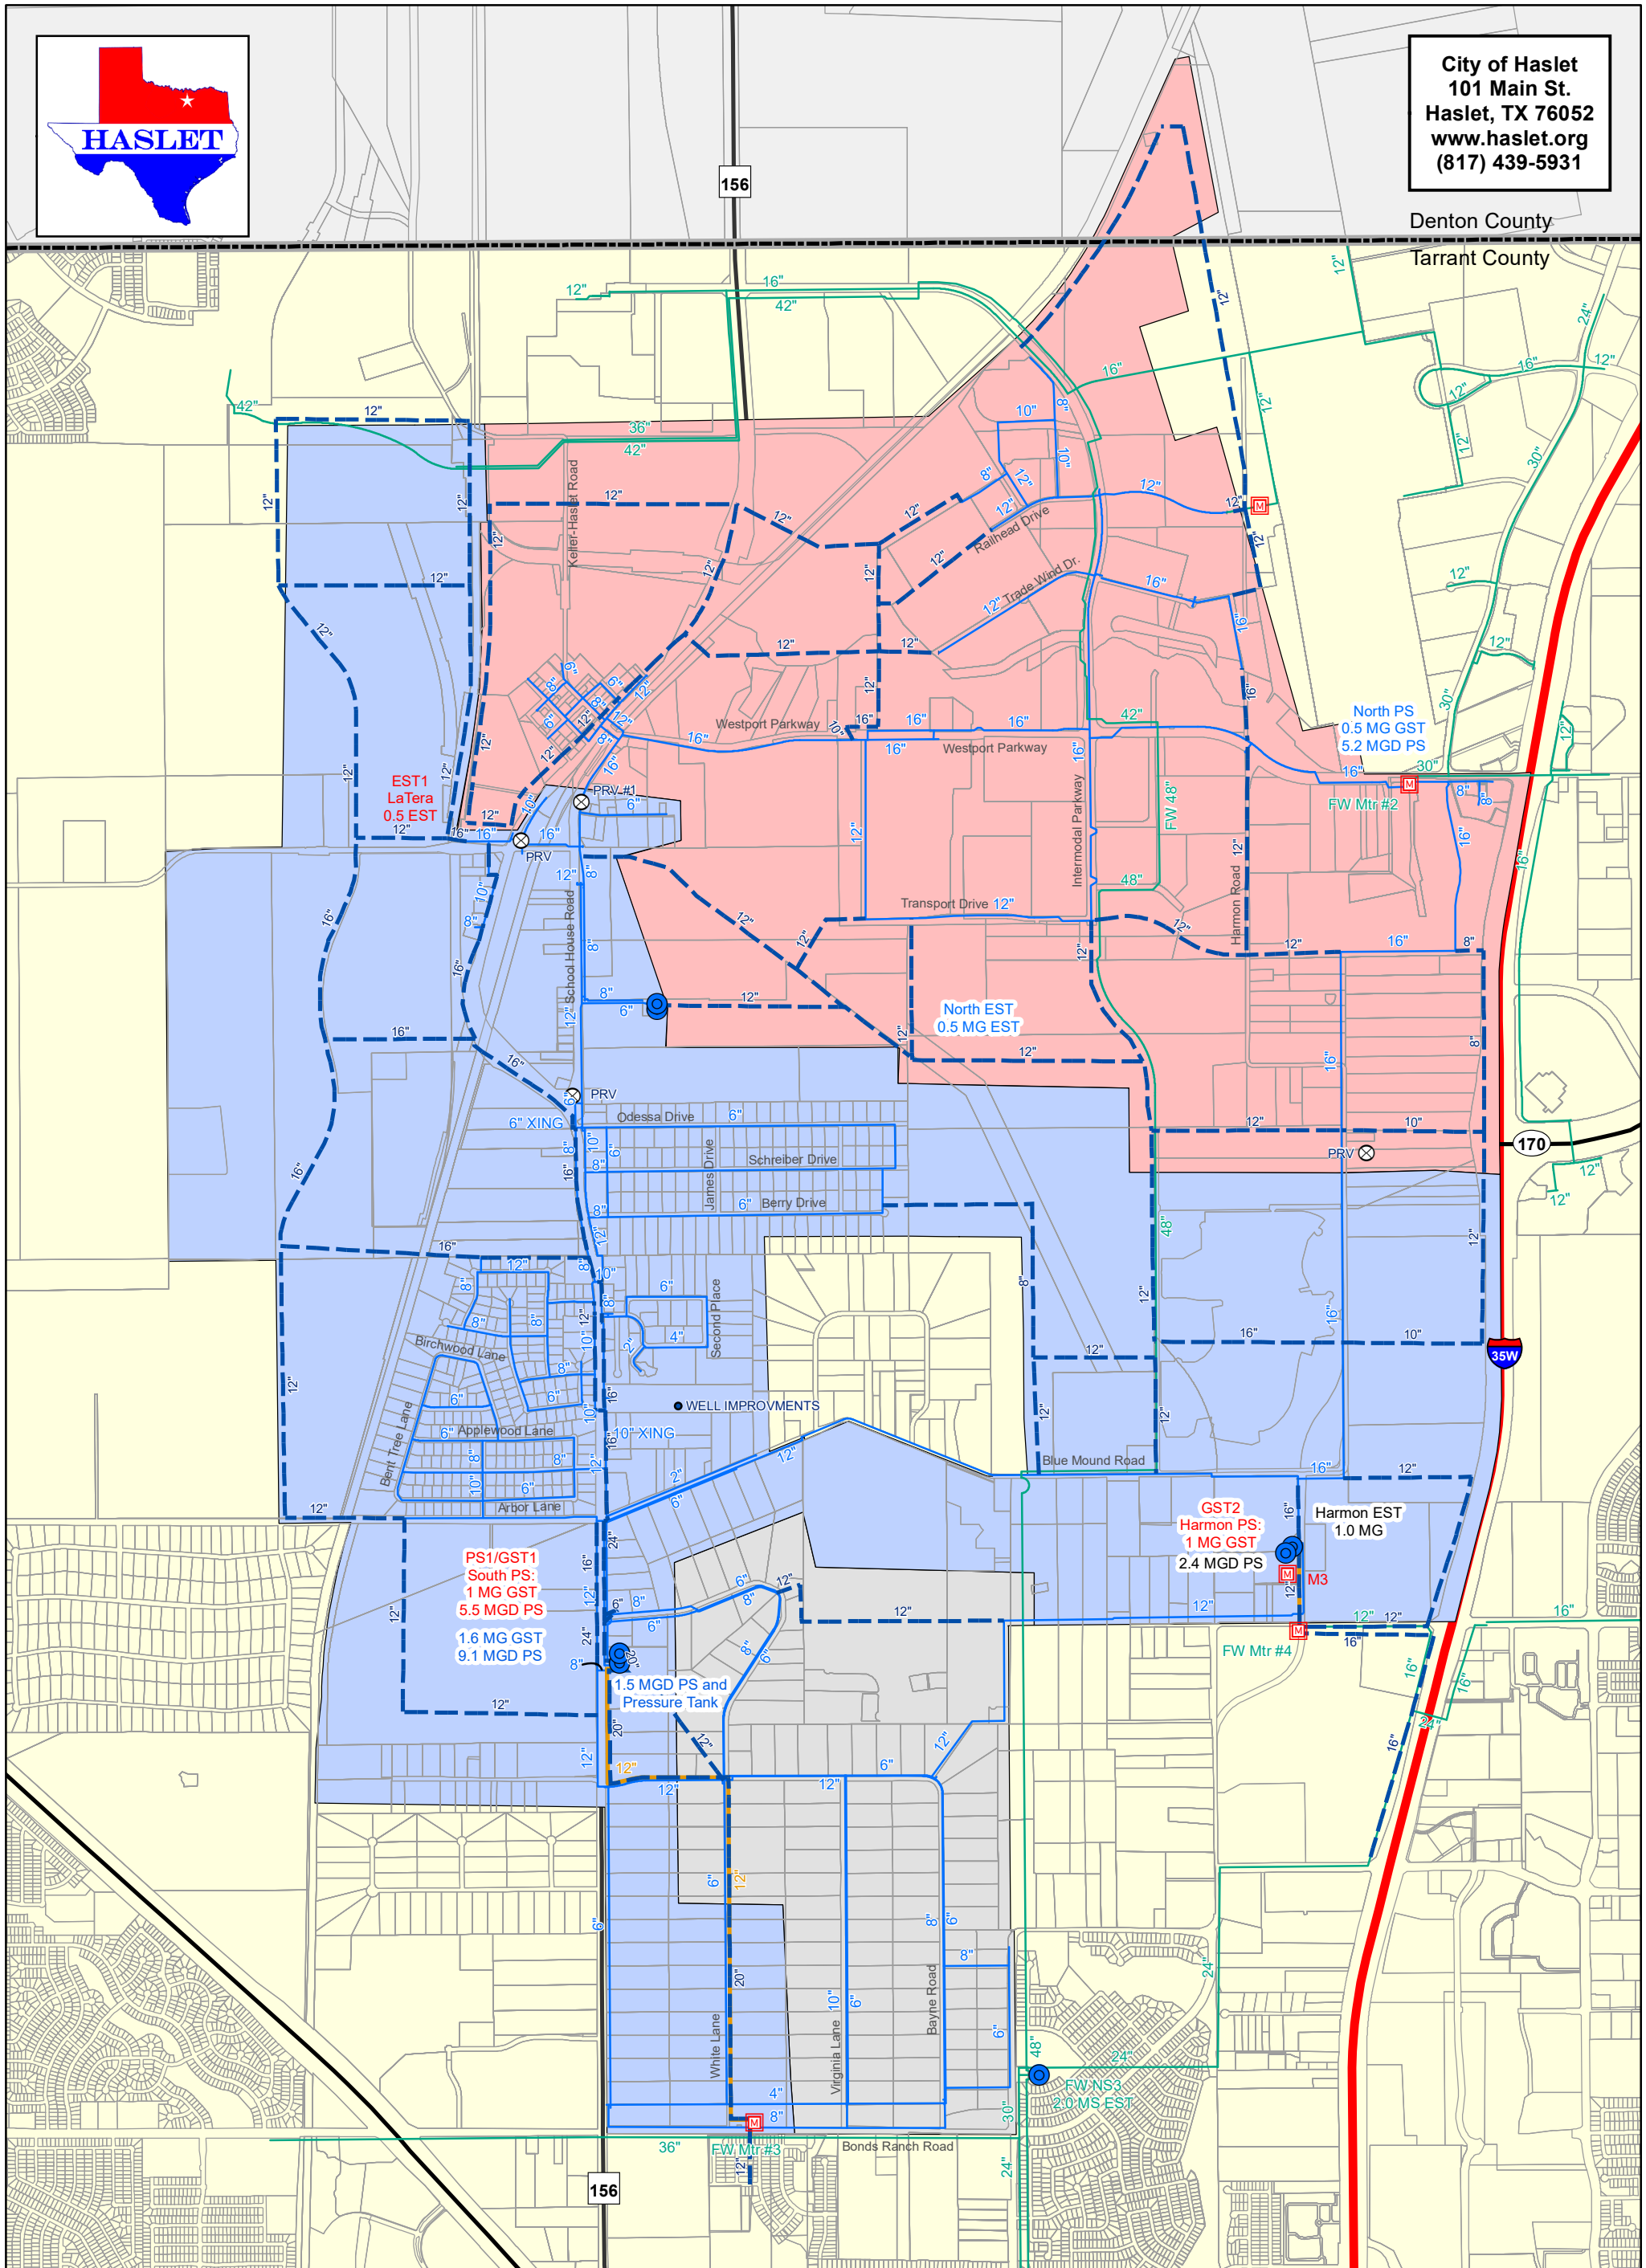

City of Haslet
 101 Main St.
 Haslet, TX 76052
 www.haslet.org
 (817) 439-5931

Denton County
 Tarrant County



- Water Tanks
- Proposed Water Line
- Haslet - Water Line
- Fort Worth - Water Line
- Haslet Transmission Water Line
- Lower Pressure Plane
- Upper Pressure Plane
- Highest Third Pressure Plane


Haslet, Texas Water System Master Plan

Adopted: DEC 2018
 TNRCC CCN# 12856

Print Date: 1/21/2019

CITY COUNCIL

- BOB GOLDEN - MAYOR
- WARREN ROBB - MAYOR PRO TEM
- PATRICIA HILBORN
- MITCH HILL
- KATHY HOPPER
- TANYA MORROW

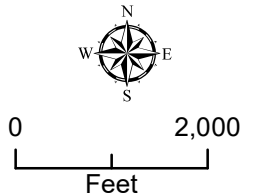

This product is for informational purposes and may not have been prepared for or be suitable for legal, engineering, or surveying purposes. It does not represent an on-the-ground survey and represents only the approximate relative location of property boundaries.